




M. 1 : 500

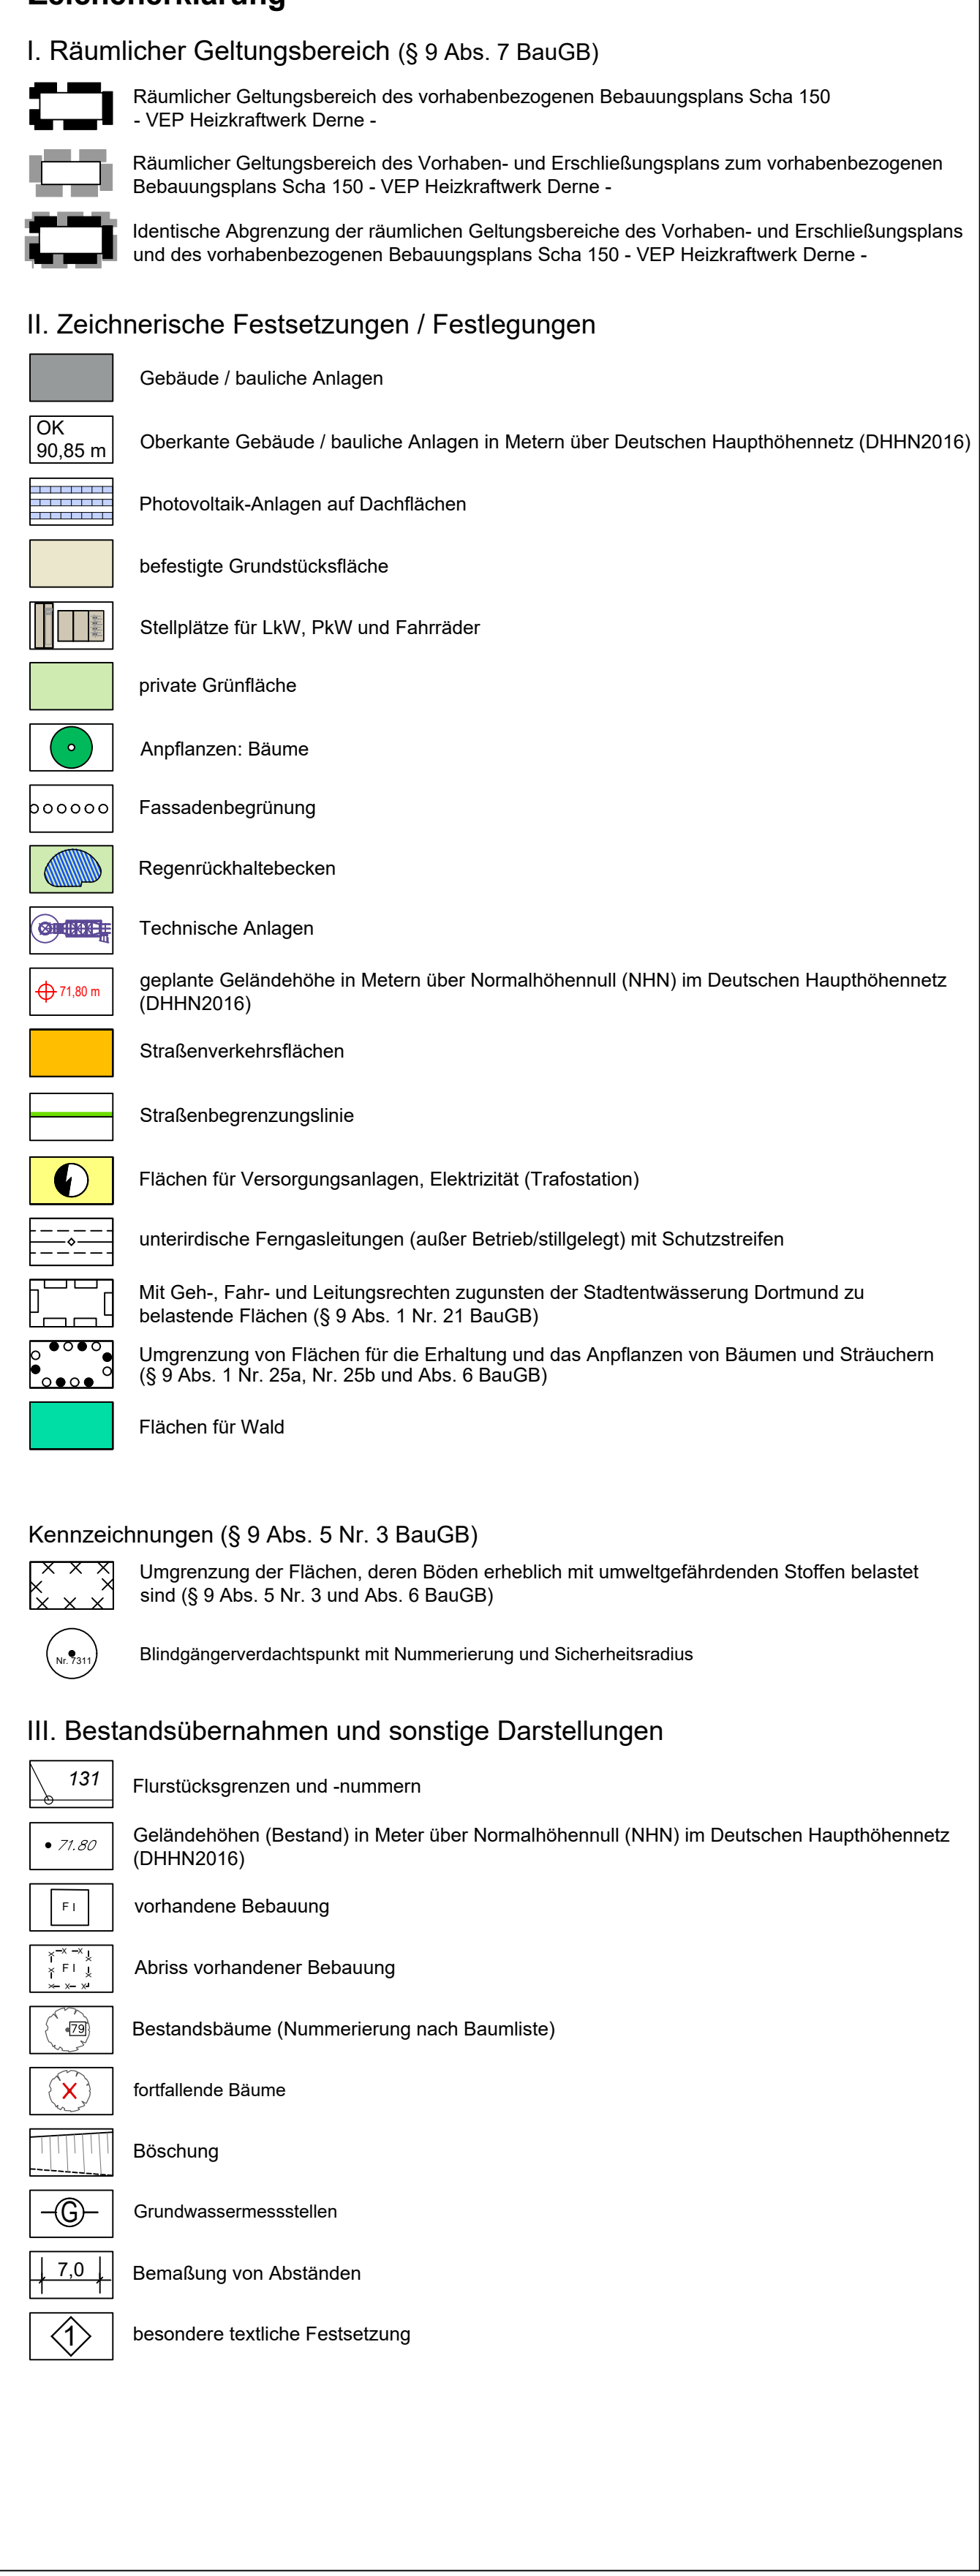

M. 1 : 250

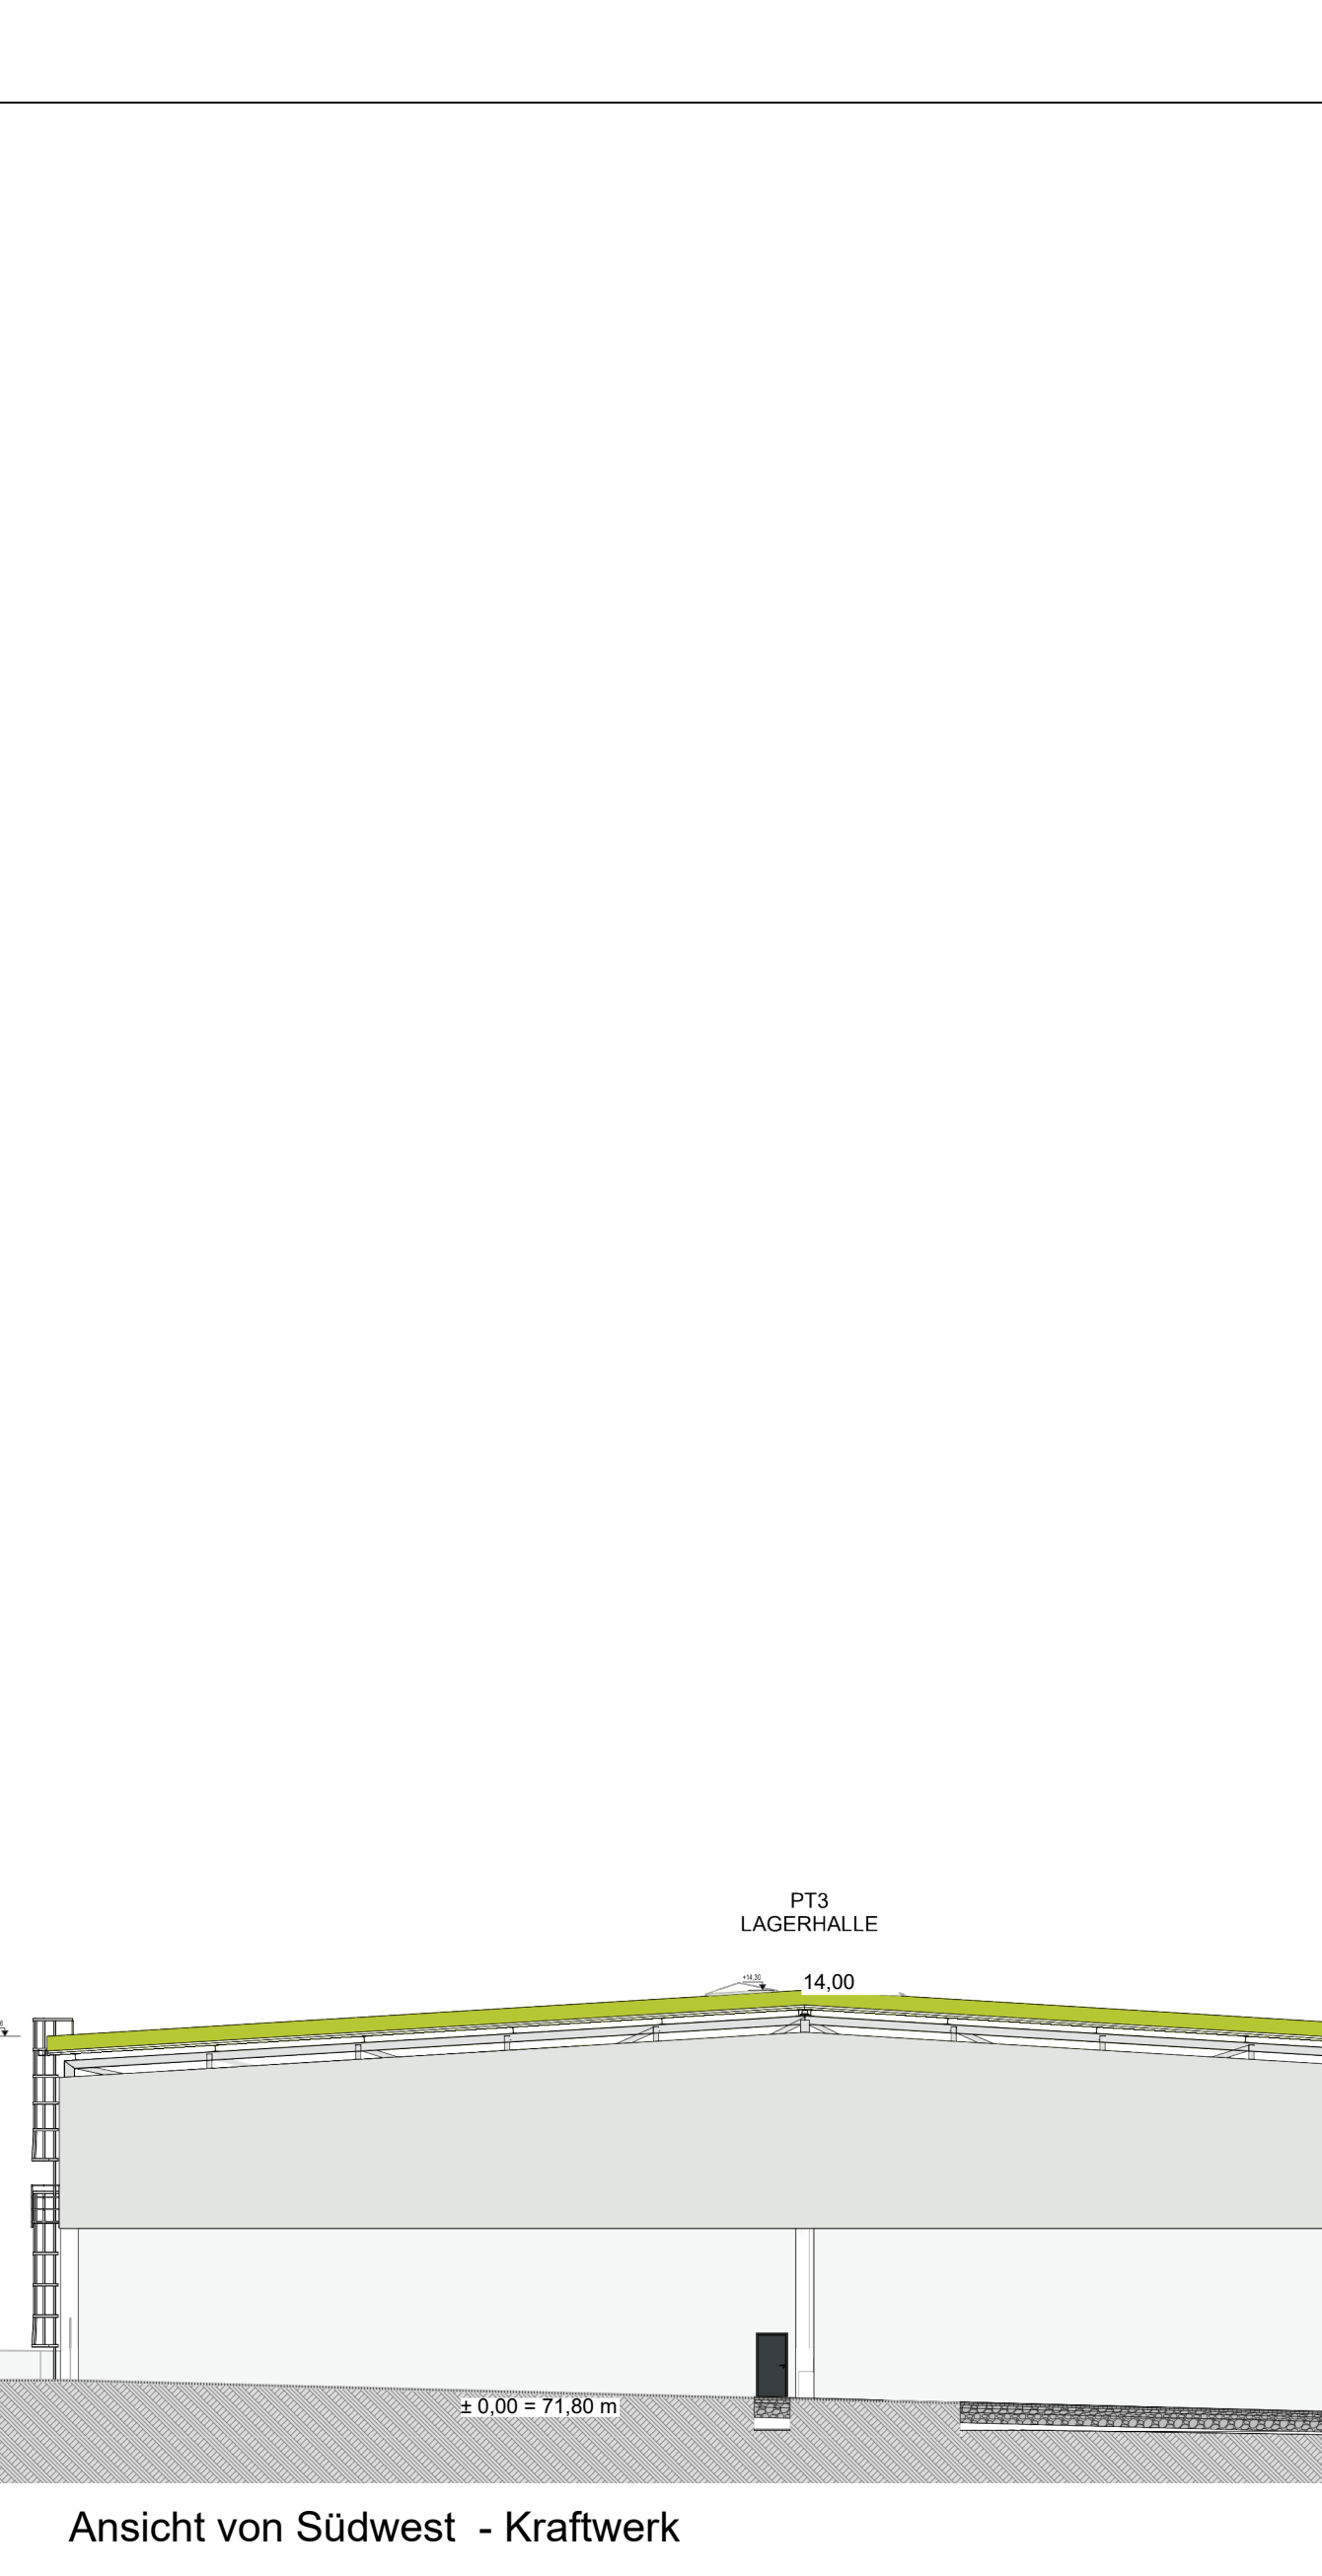

M. 1 : 250

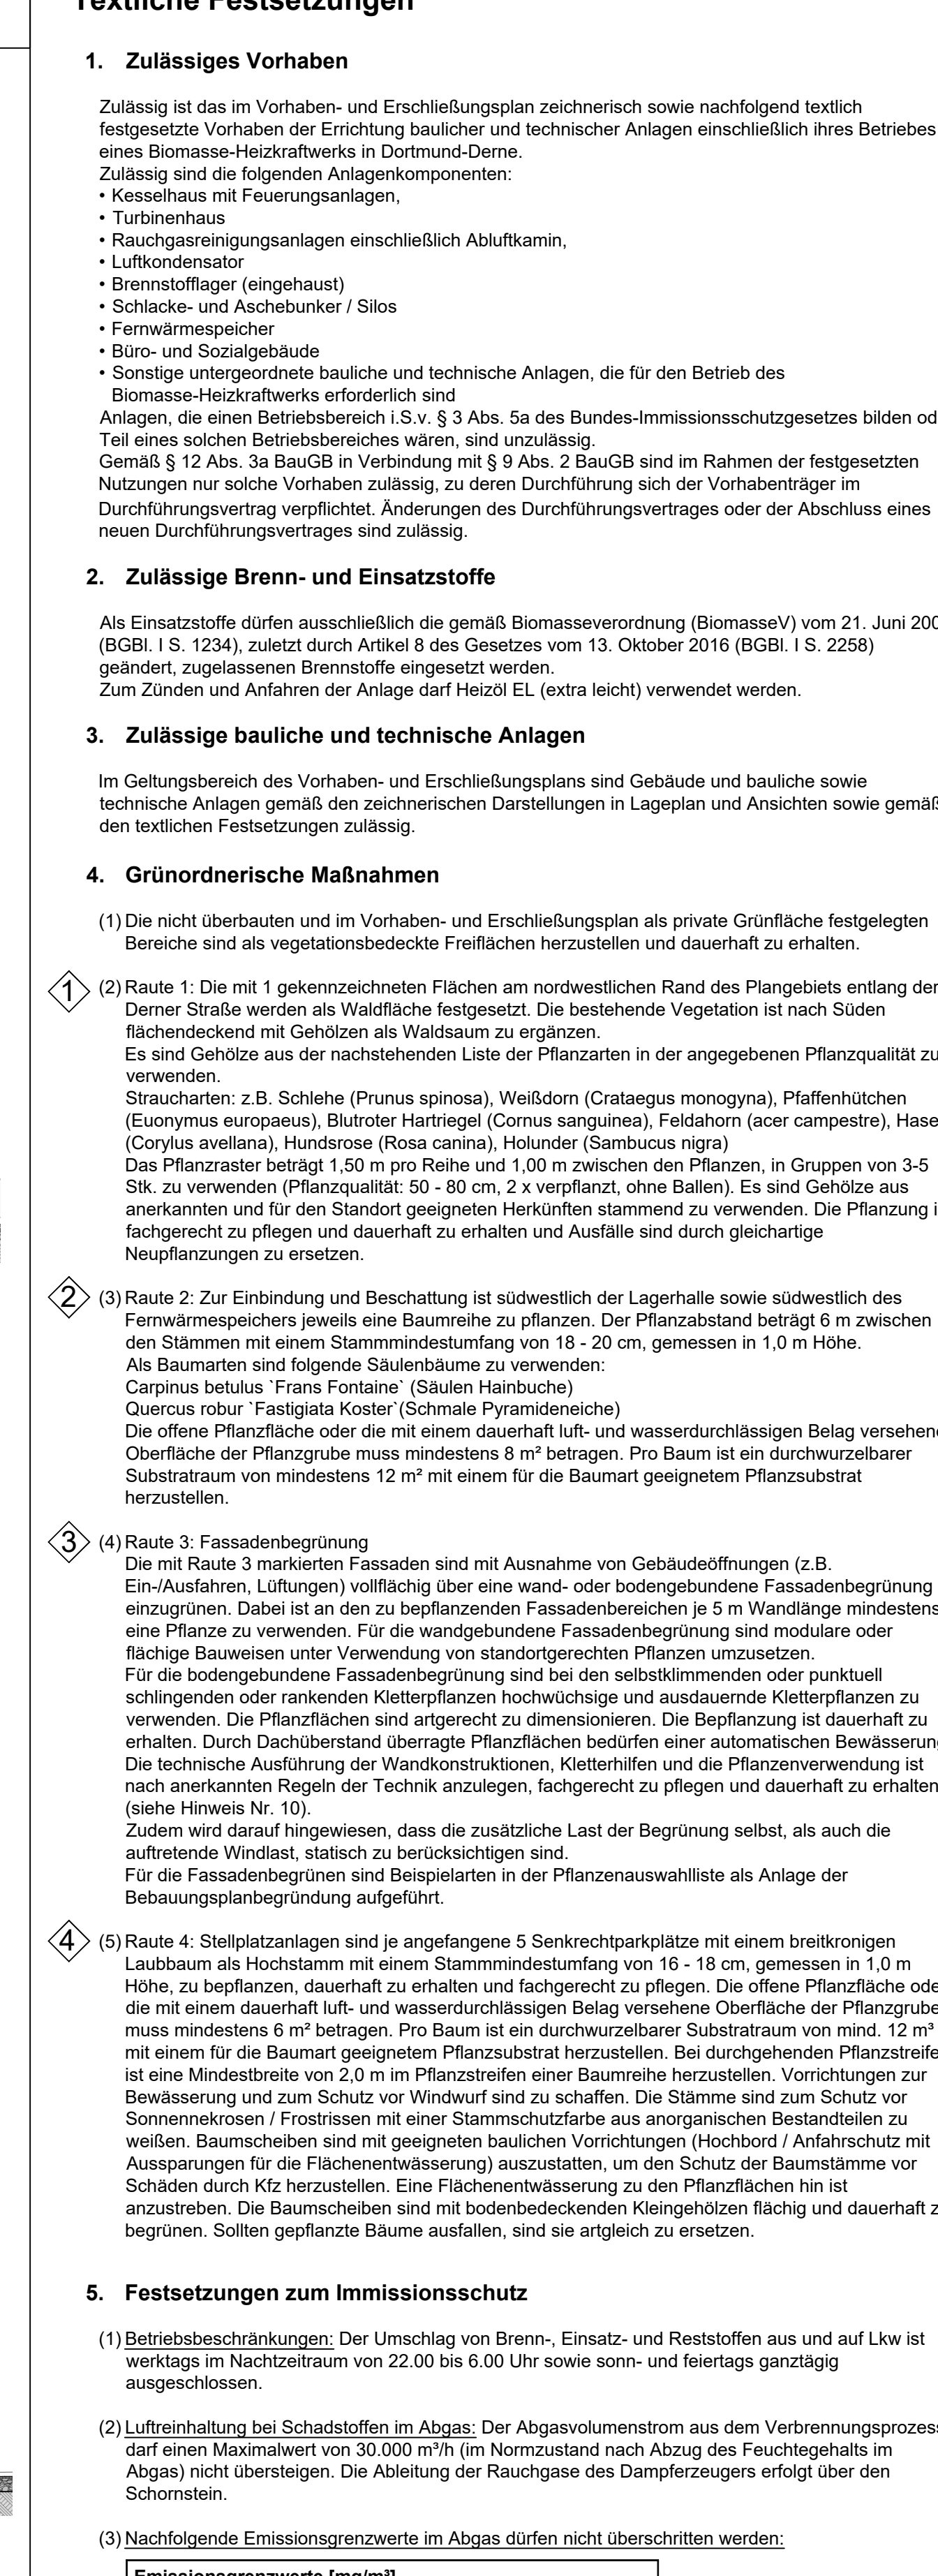[illegible]

Vorhabenträger: **BHM Ingenieure Engineering**

Blowarme Dinslaken GmbH
Gerhard-Mallin-Str. 1
46537 Dinslaken

me	Planverfasser:	


Übersichtstafel M. 1: 5 000




© Land NRW 2022. Lizenz: dsl-zero-2

RGRI I S 3786 (EN 213-1-2)

.....

Stadt Dortmund
Stadtplanungs- und
Bauordnungsamt